

FRED CHAPLIN CIRCUIT
(New Road)

901

PUBLIC USE LAND (DRAINAGE)

98°52'55"

6-863

21°55' 3-67

21°55' 5-524

38°

8-908

199°43'20"


65m

55m

3-114

40

EMT A
RACECOURSE ROAD
DIAGRAM D
Scale 1:500

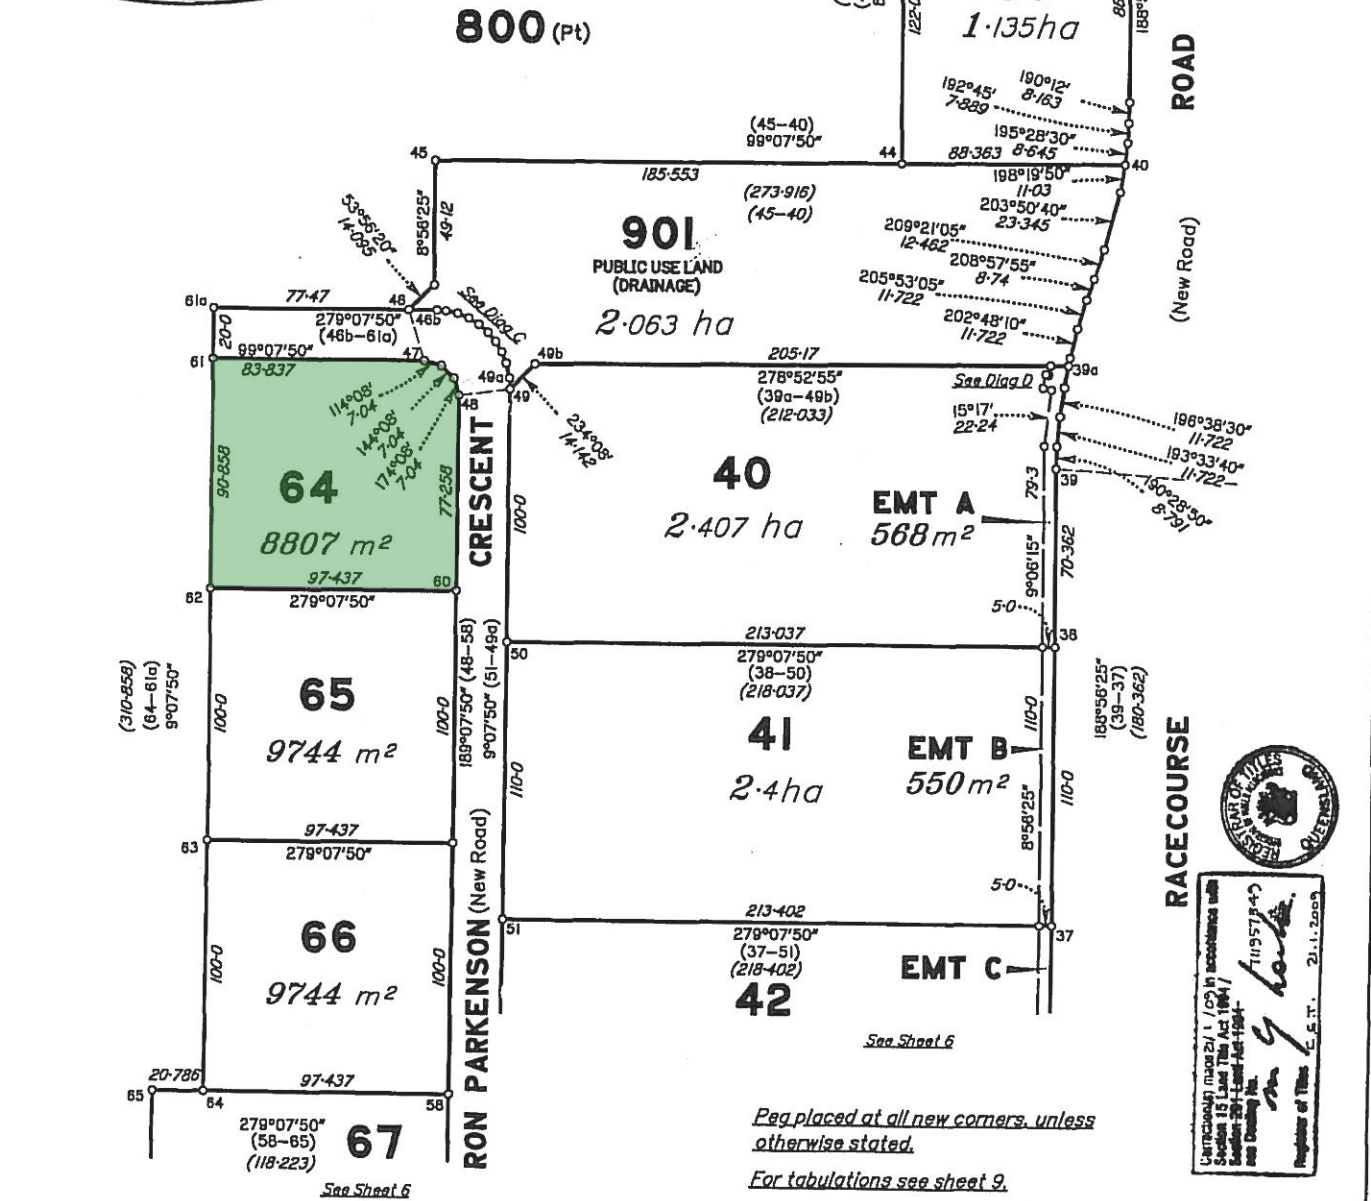

Verification made 21/1/09 in accordance with Section 15 Land Title Act 1994/ Section 20 Land Act 1994. See Drawing No. 11157740. Engineer of this E.S.T. 21.1.2009

Peg placed at all new corners, unless otherwise stated.

For tabulations see sheet 9.

State copyright reserved.

Insert Plan Number **SP209288**

